
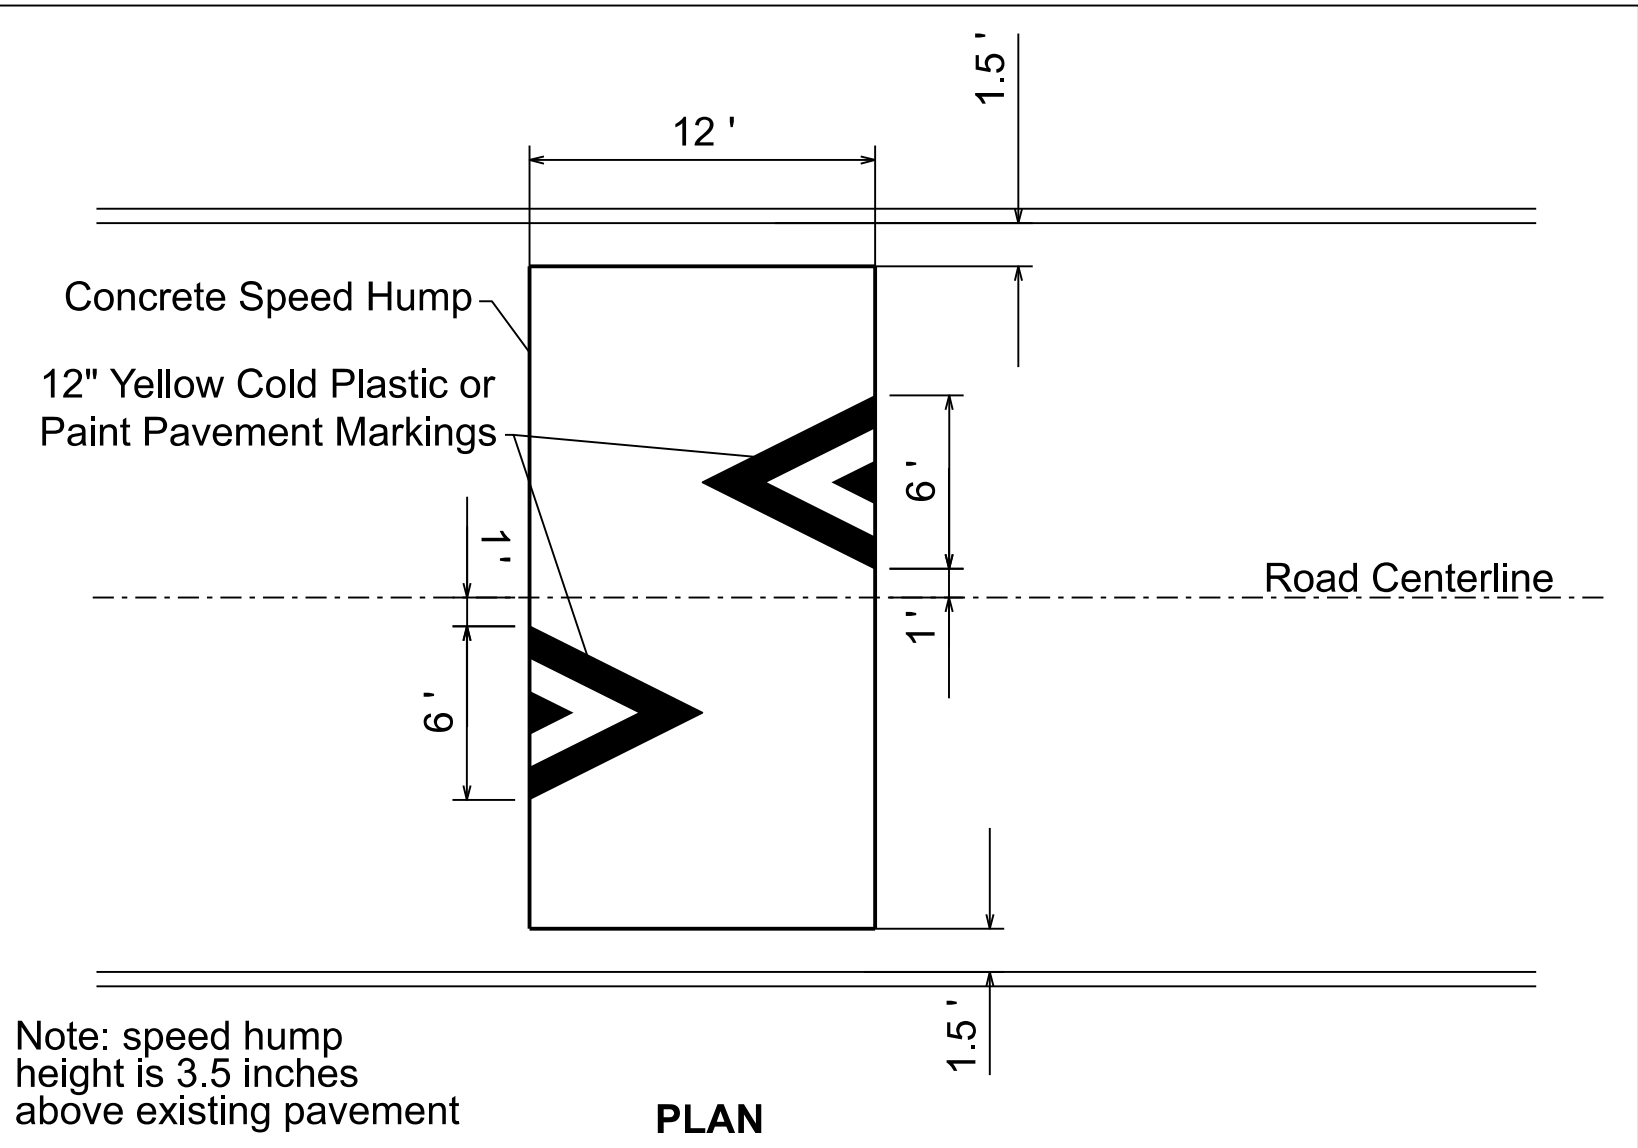


- Notes:
1. New "Speed Hump" signs would be installed at the locations shown.
 2. Addresses boxed on the plan are considered to be "adjacent to" the speed humps and must be in favor in order for installation to be approved.
 3. Speed humps will consist of concrete pavement. Refer to the detail provided.
 4. There are no additional parking prohibitions proposed.

MATCH LINE BELOW

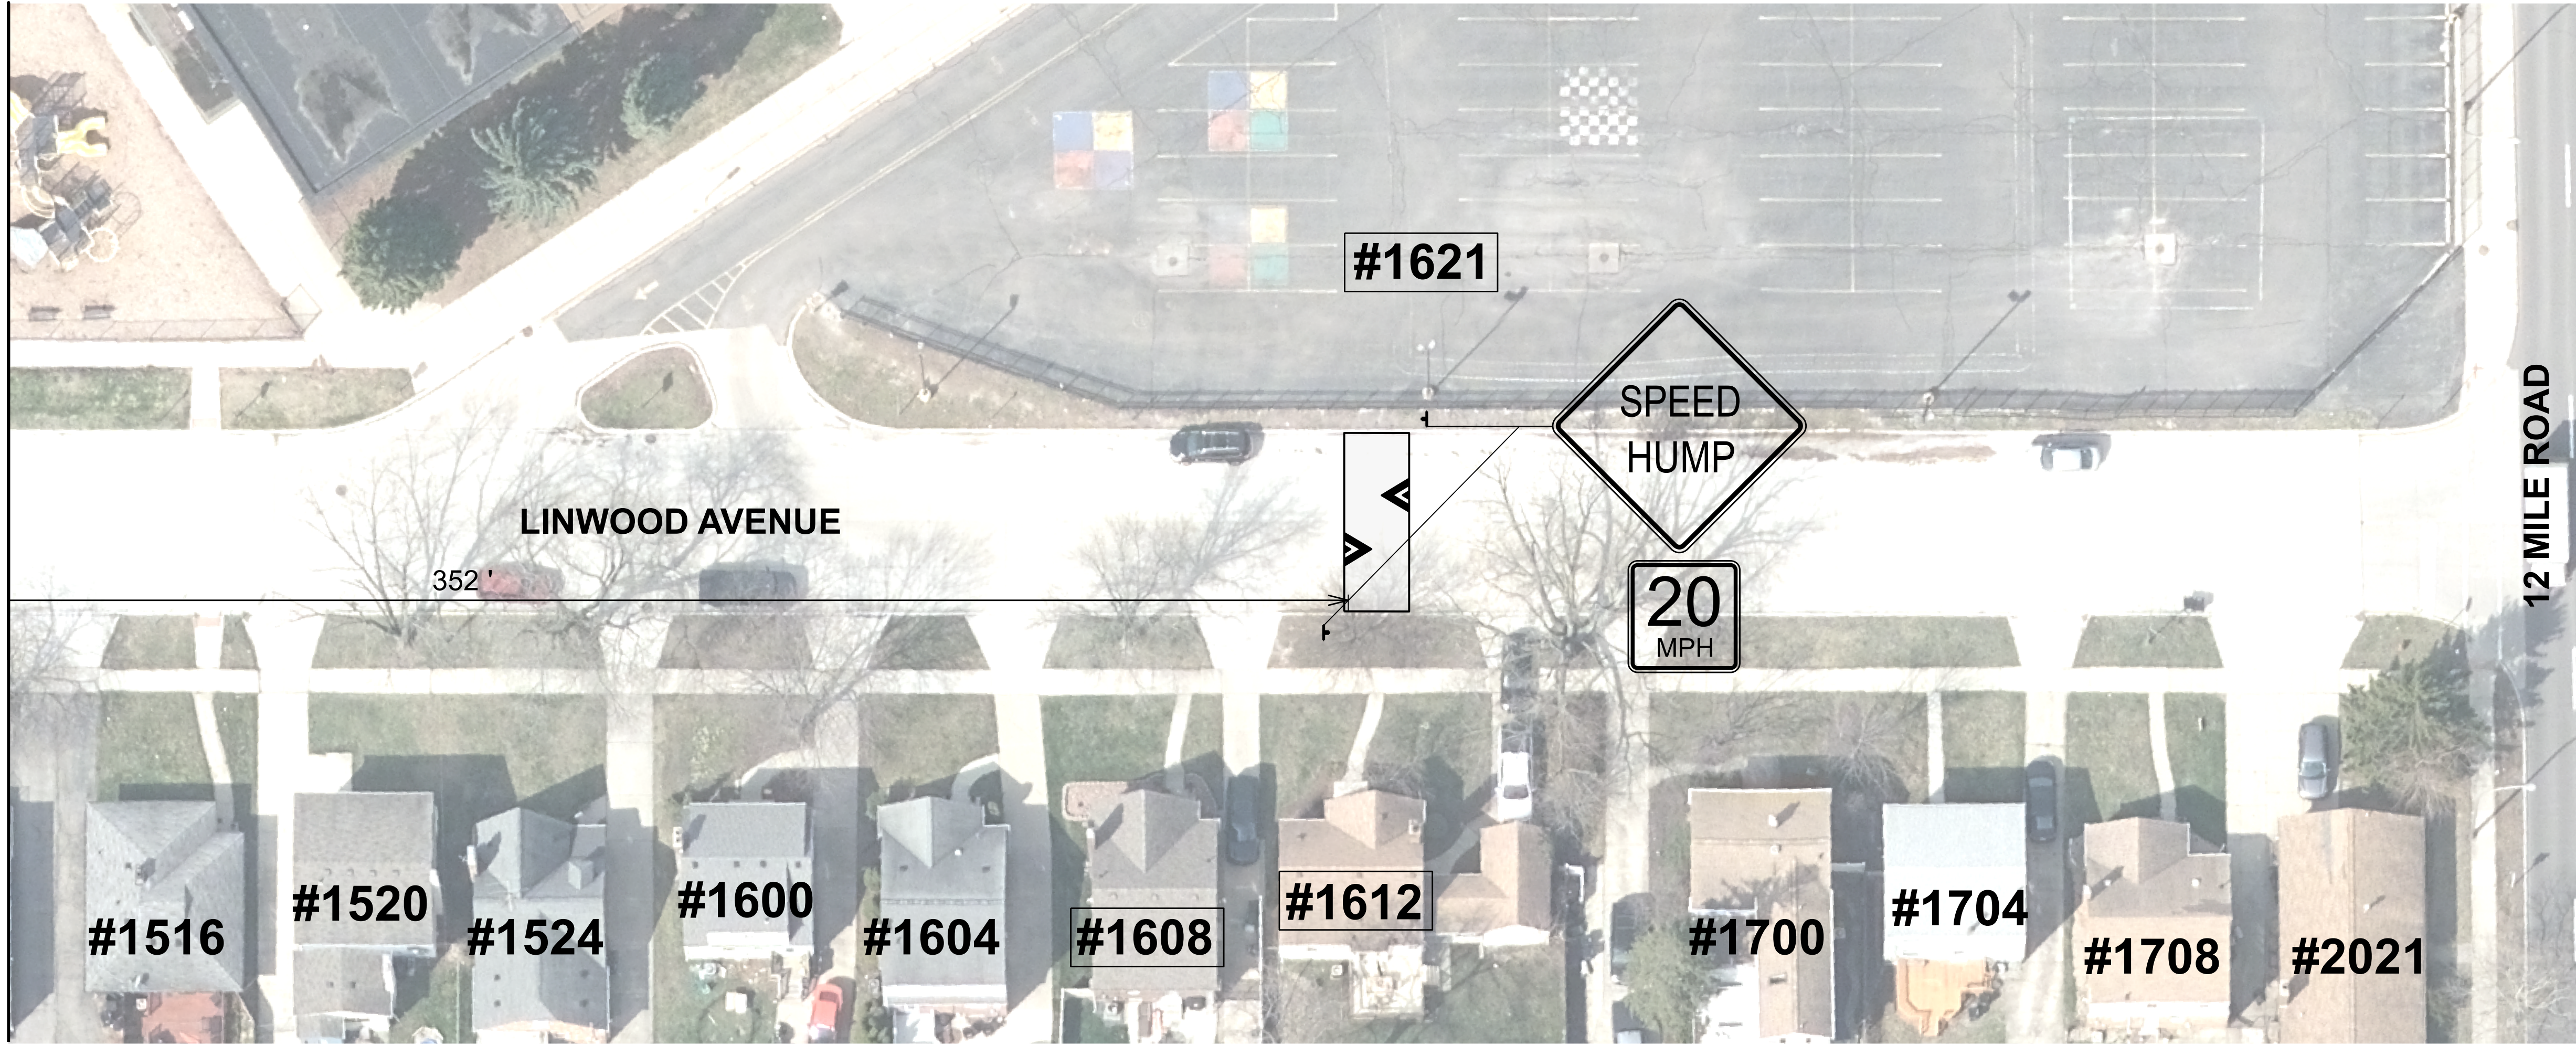

Speed Hump Detail

MATCH LINE ABOVE

REVISIONS		DATE
SHEET NO.	TOTAL SHEETS	
1	1	